
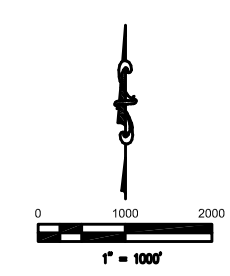


2018 BOUNDARY MAP EXHIBIT

GRANBY RANCH METROPOLITAN DISTRICT

A PORTION OF TOWNSHIP 1 NORTH, RANGE 76 WEST, OF THE SIXTH P.M., GRAND COUNTY, COLORADO

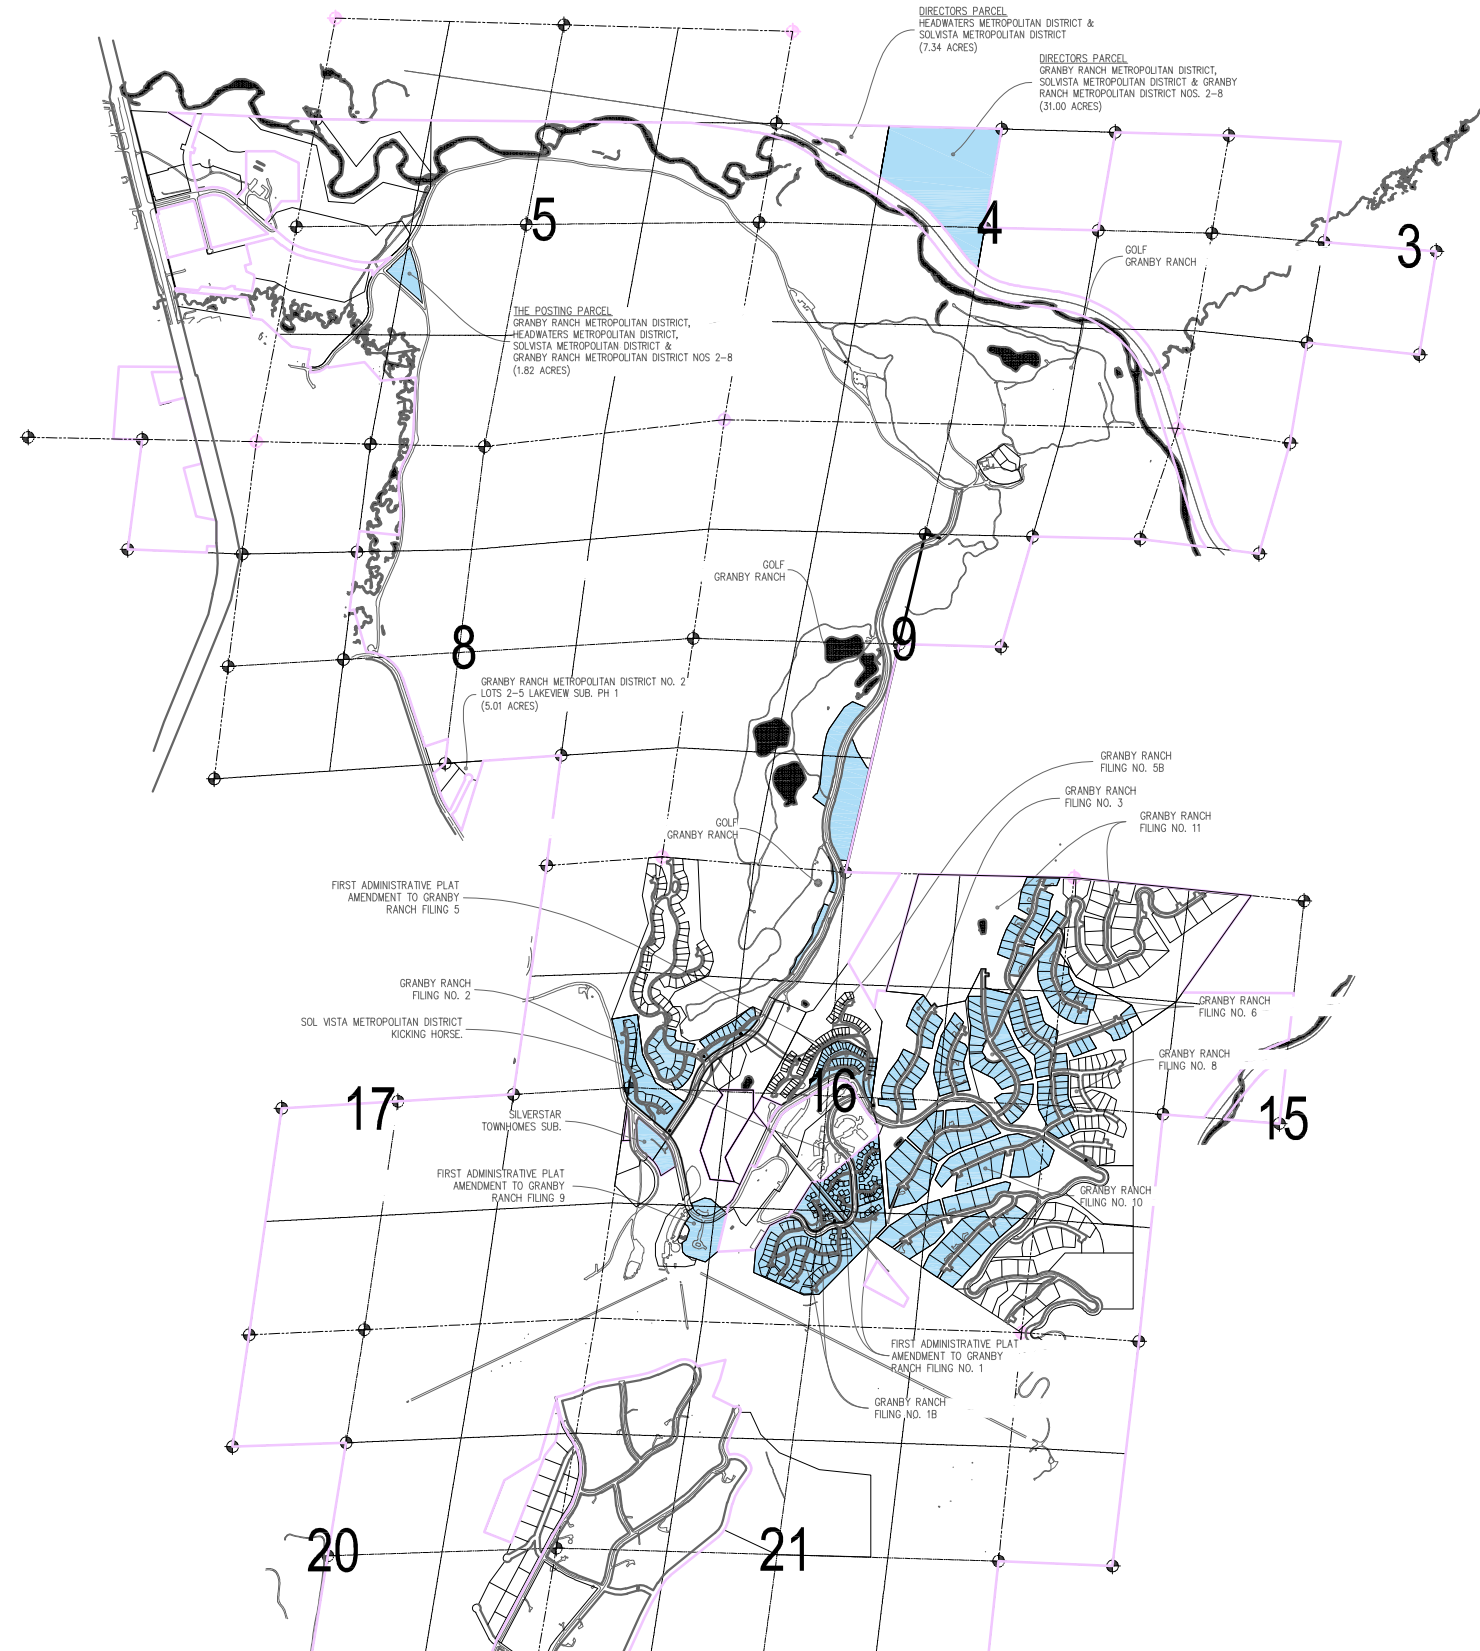

LEGEND	
	GRANBY RANCH METROPOLITAN DISTRICT EFFECTIVE MARCH 2014 514.27 ACRES±
	GRANBY RANCH METROPOLITAN DISTRICT NO.8 EFFECTIVE MARCH 2014 793.64 ACRES±
	HEADWATERS METROPOLITAN DISTRICT EFFECTIVE AUGUST 24, 2005 9.16 ACRES±
	SOLVISTA METROPOLITAN DISTRICT EFFECTIVE JULY 7, 2005 53.13 ACRES±
	GRANBY RANCH METROPOLITAN DISTRICT NO.2 EFFECTIVE JUNE 11, 2008 37.83 ACRES±

Bowman
CONSULTING

503 Park Point Drive, Suite 100
Golden, CO 80401
Phone: (303) 674-7355
Fax: (303) 674-3263
www.bowmanconsulting.com

REVISION	DESCRIPTION	DATE

2018 BOUNDARY MAP EXHIBIT
GRANBY RANCH
GRAND COUNTY, COLORADO

SEAL
PRELIMINARY

DRWN	CHKD
SH	BSS
SCALE 1" = 1000'	
JOB No. 090254	
DATE: 10/01/18	
SHEET	
1 OF 1	